
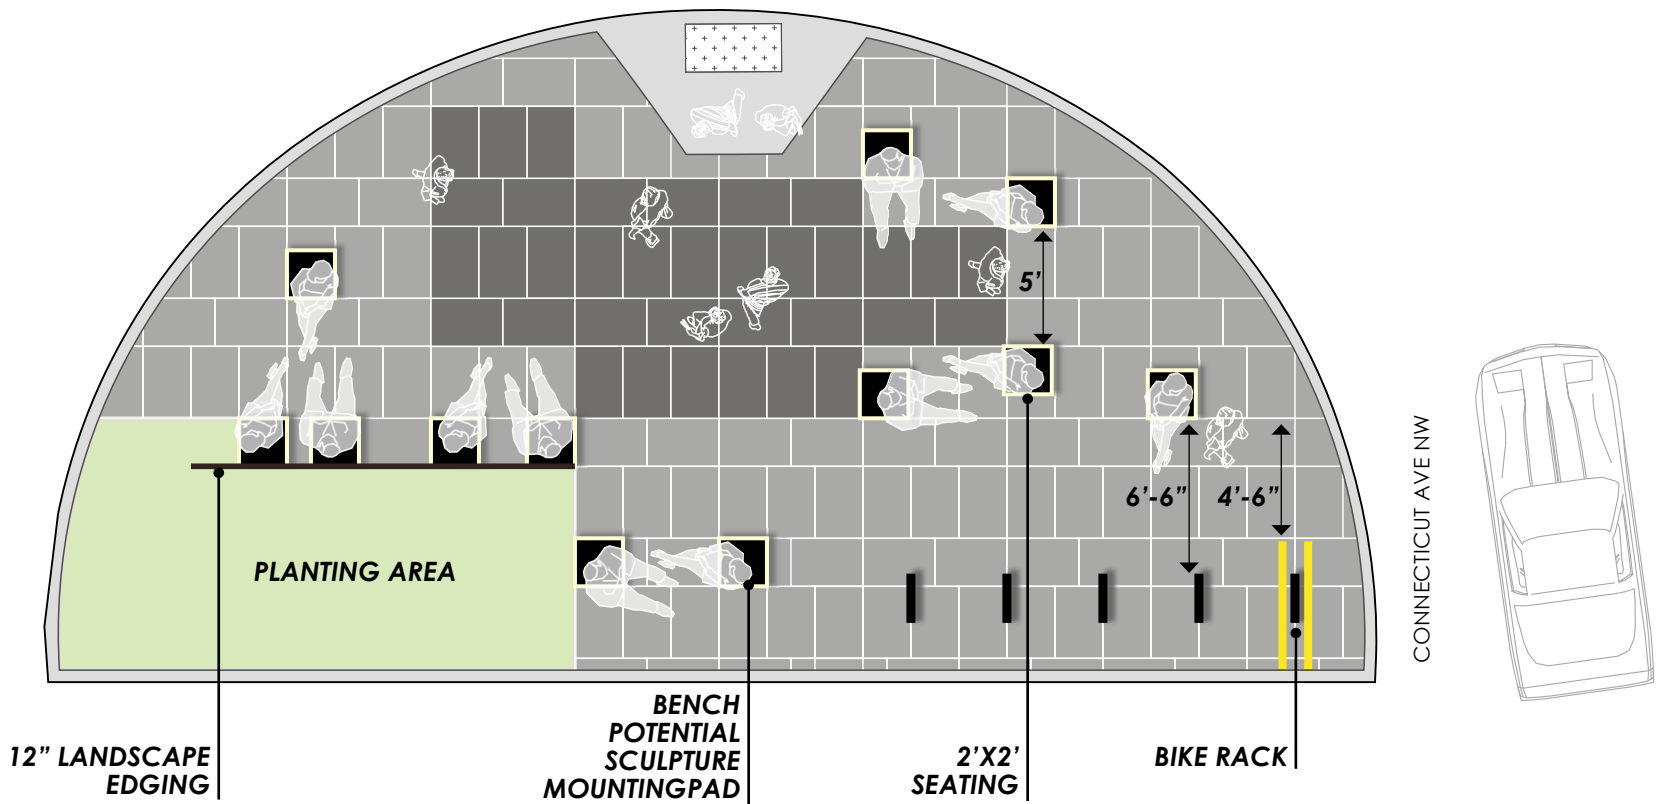




Golden Triangle BID
**Connecticut Avenue
 Overlook Parklet**

ZGF Architects LLP
 Draft 8-15-2014
 scale 1"=10'

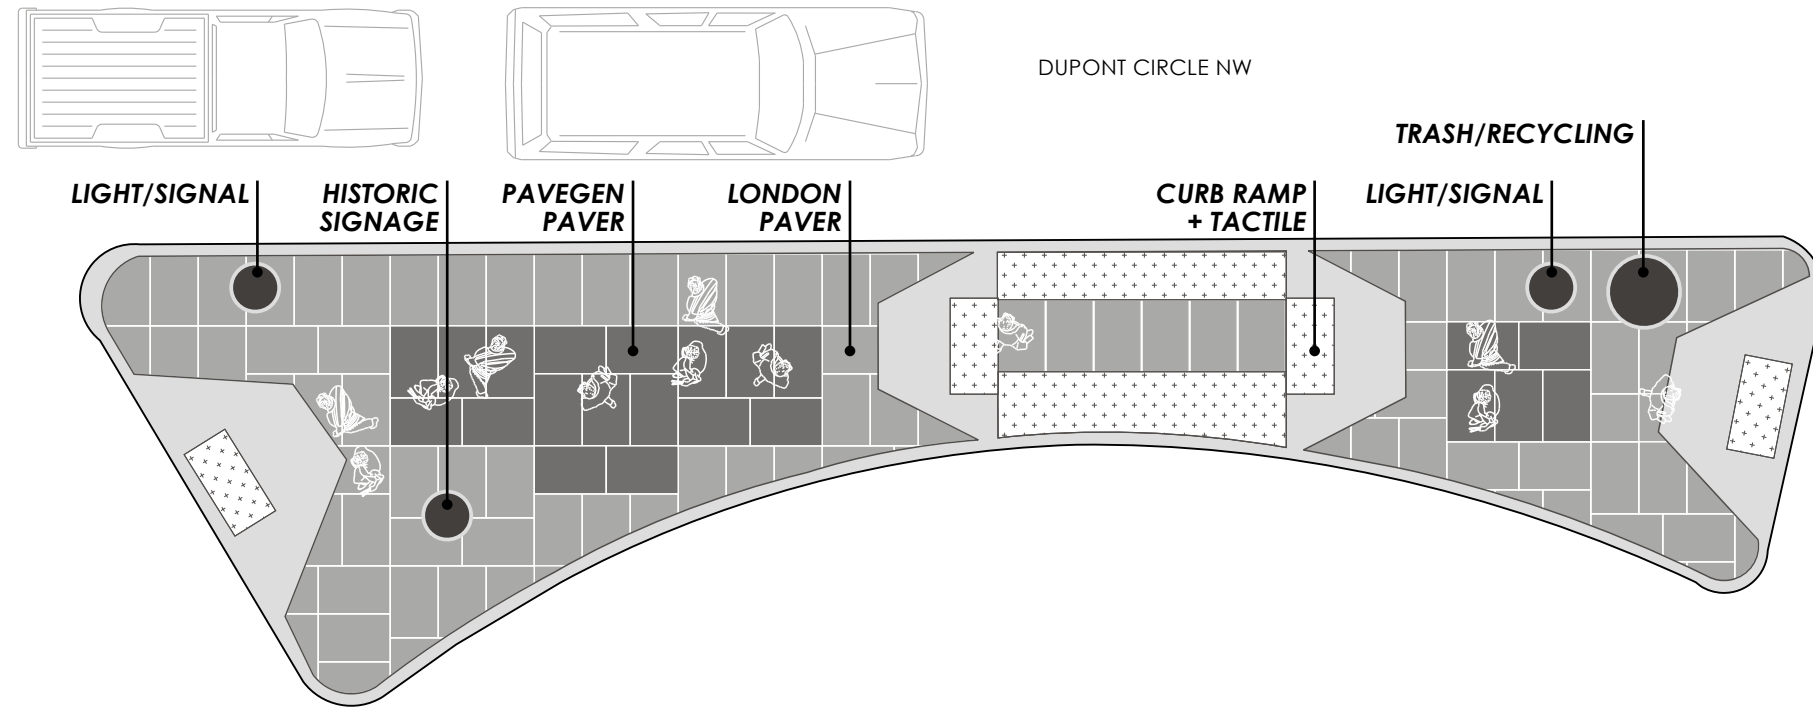

Golden Triangle BID
**Connecticut Avenue
 Overlook Parklet**

ZGF Architects LLP
 Draft 8-15-2014
 scale 1"=10'

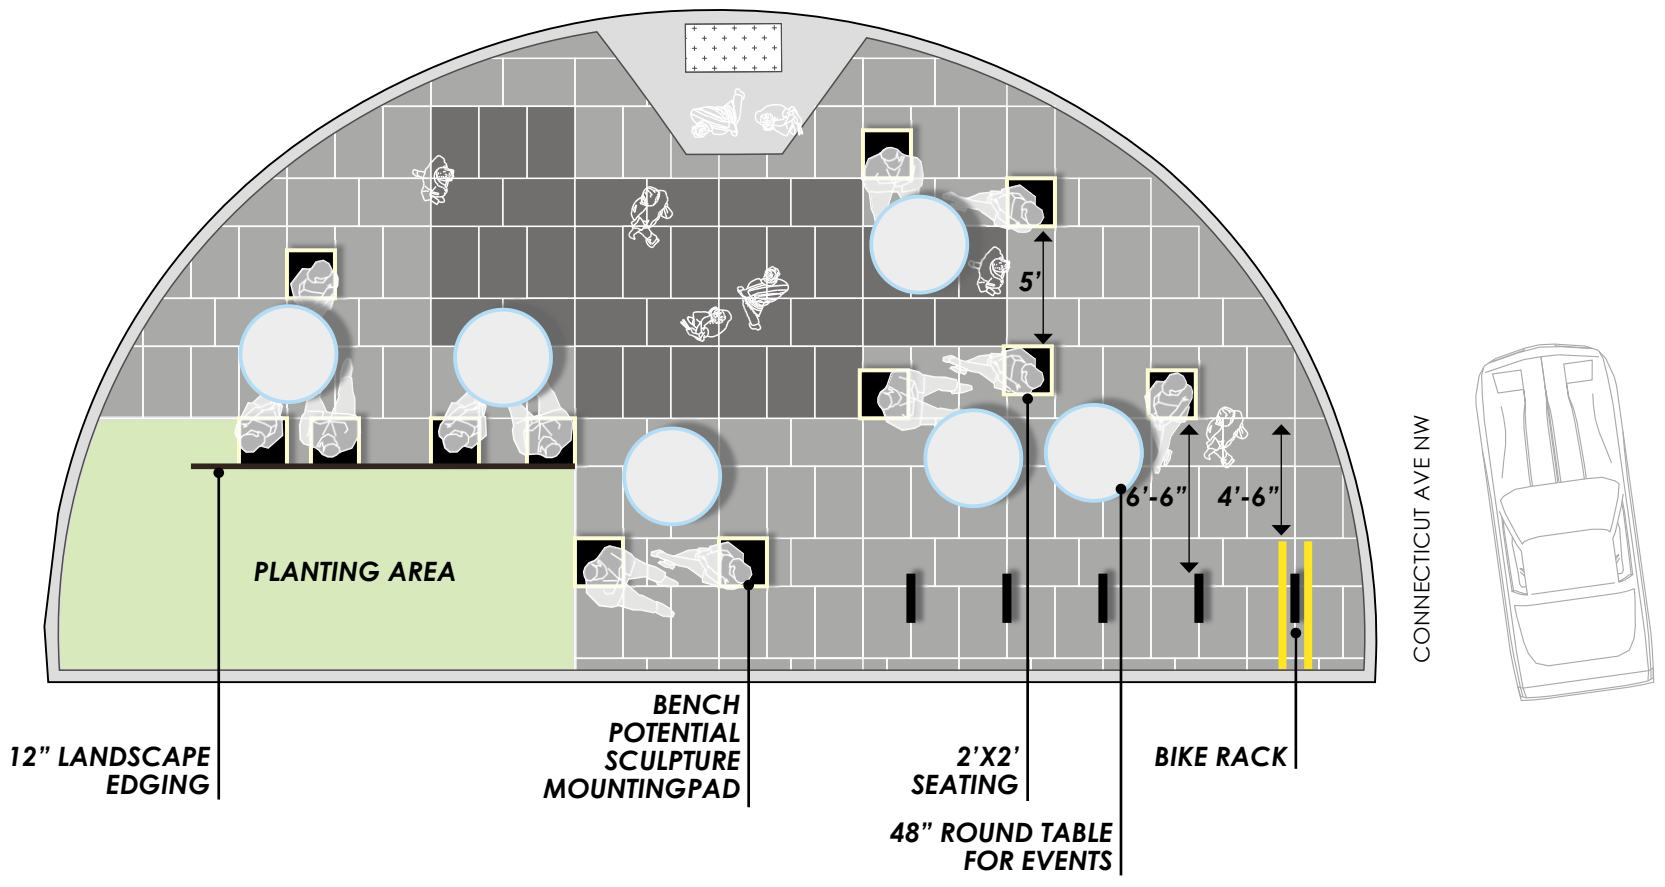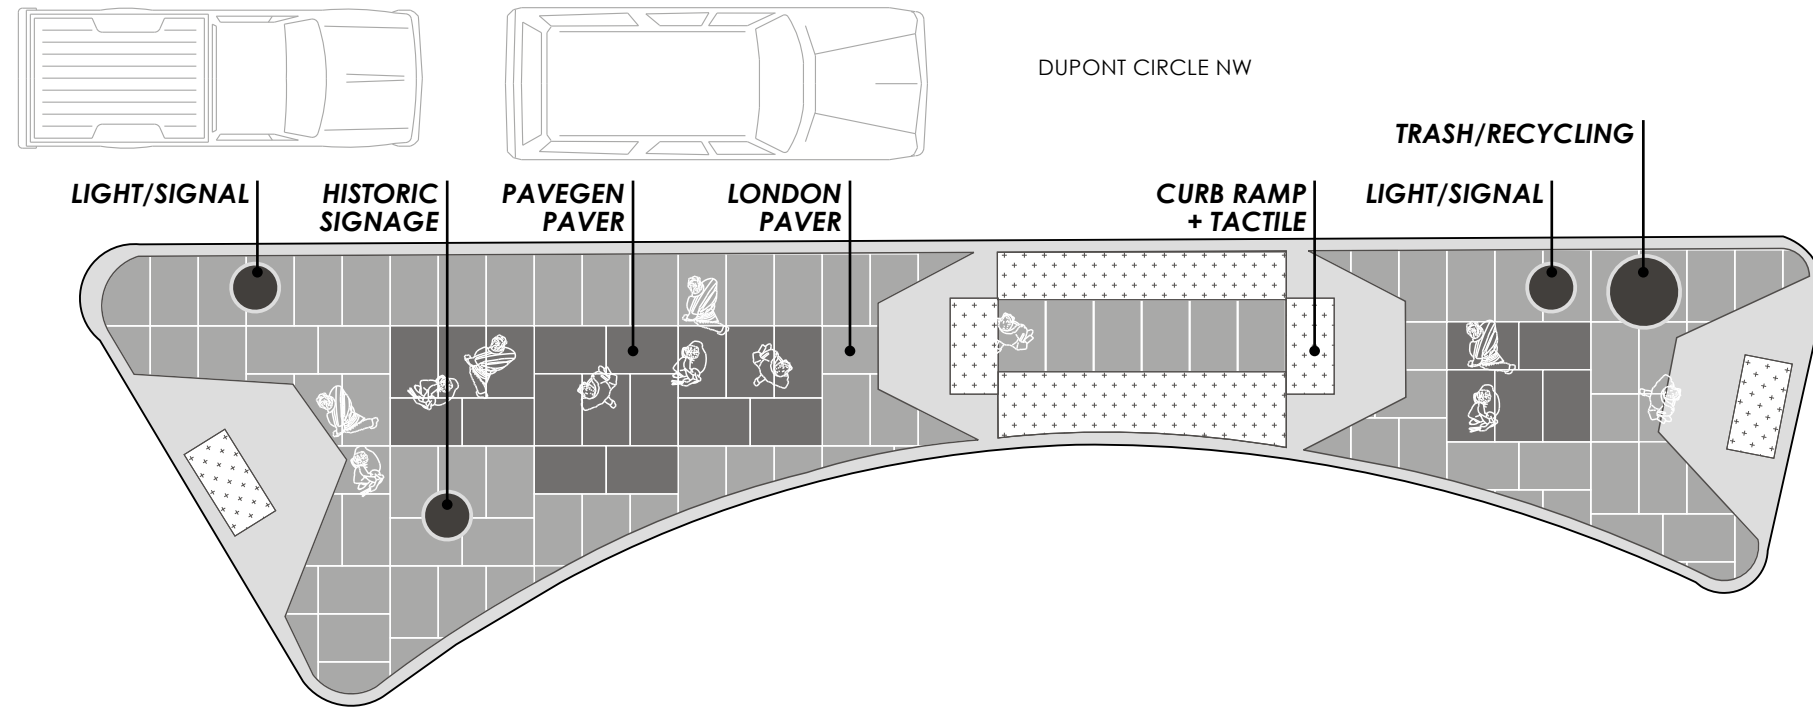

Golden Triangle BID
**Connecticut Avenue
 Overlook Parklet**

ZGF Architects LLP
 Draft 8-15-2014
 scale 1"=10'



Very Special
Art Gallery

NO
TURN
ON RED

SNOW
EMERGENCY
ROUTE
NO PARKING
DURING
EMERGENCY

CONNECTICUT
1300

Scott Circle
Farragut Square
The White House
National Geographic
Explorer Hall

SUNTRUST
69°

SUNTRUST





Very Special Art Gallery

NO TURN ON RED

SNOW EMERGENCY ROUTE NO PARKING DURING EMERGENCY

CONNECTICUT #1300

Scott Circle
Farragut Square
The White House
National Geographic Explorer Hall

SUNTRUST
69°

SUNTRUST

